


NOTE:

2. ALL PIPING & VALVES TO BE LISTED UL, FM, OR APPROVED BY CITY OF STOW WATER ENGINEER

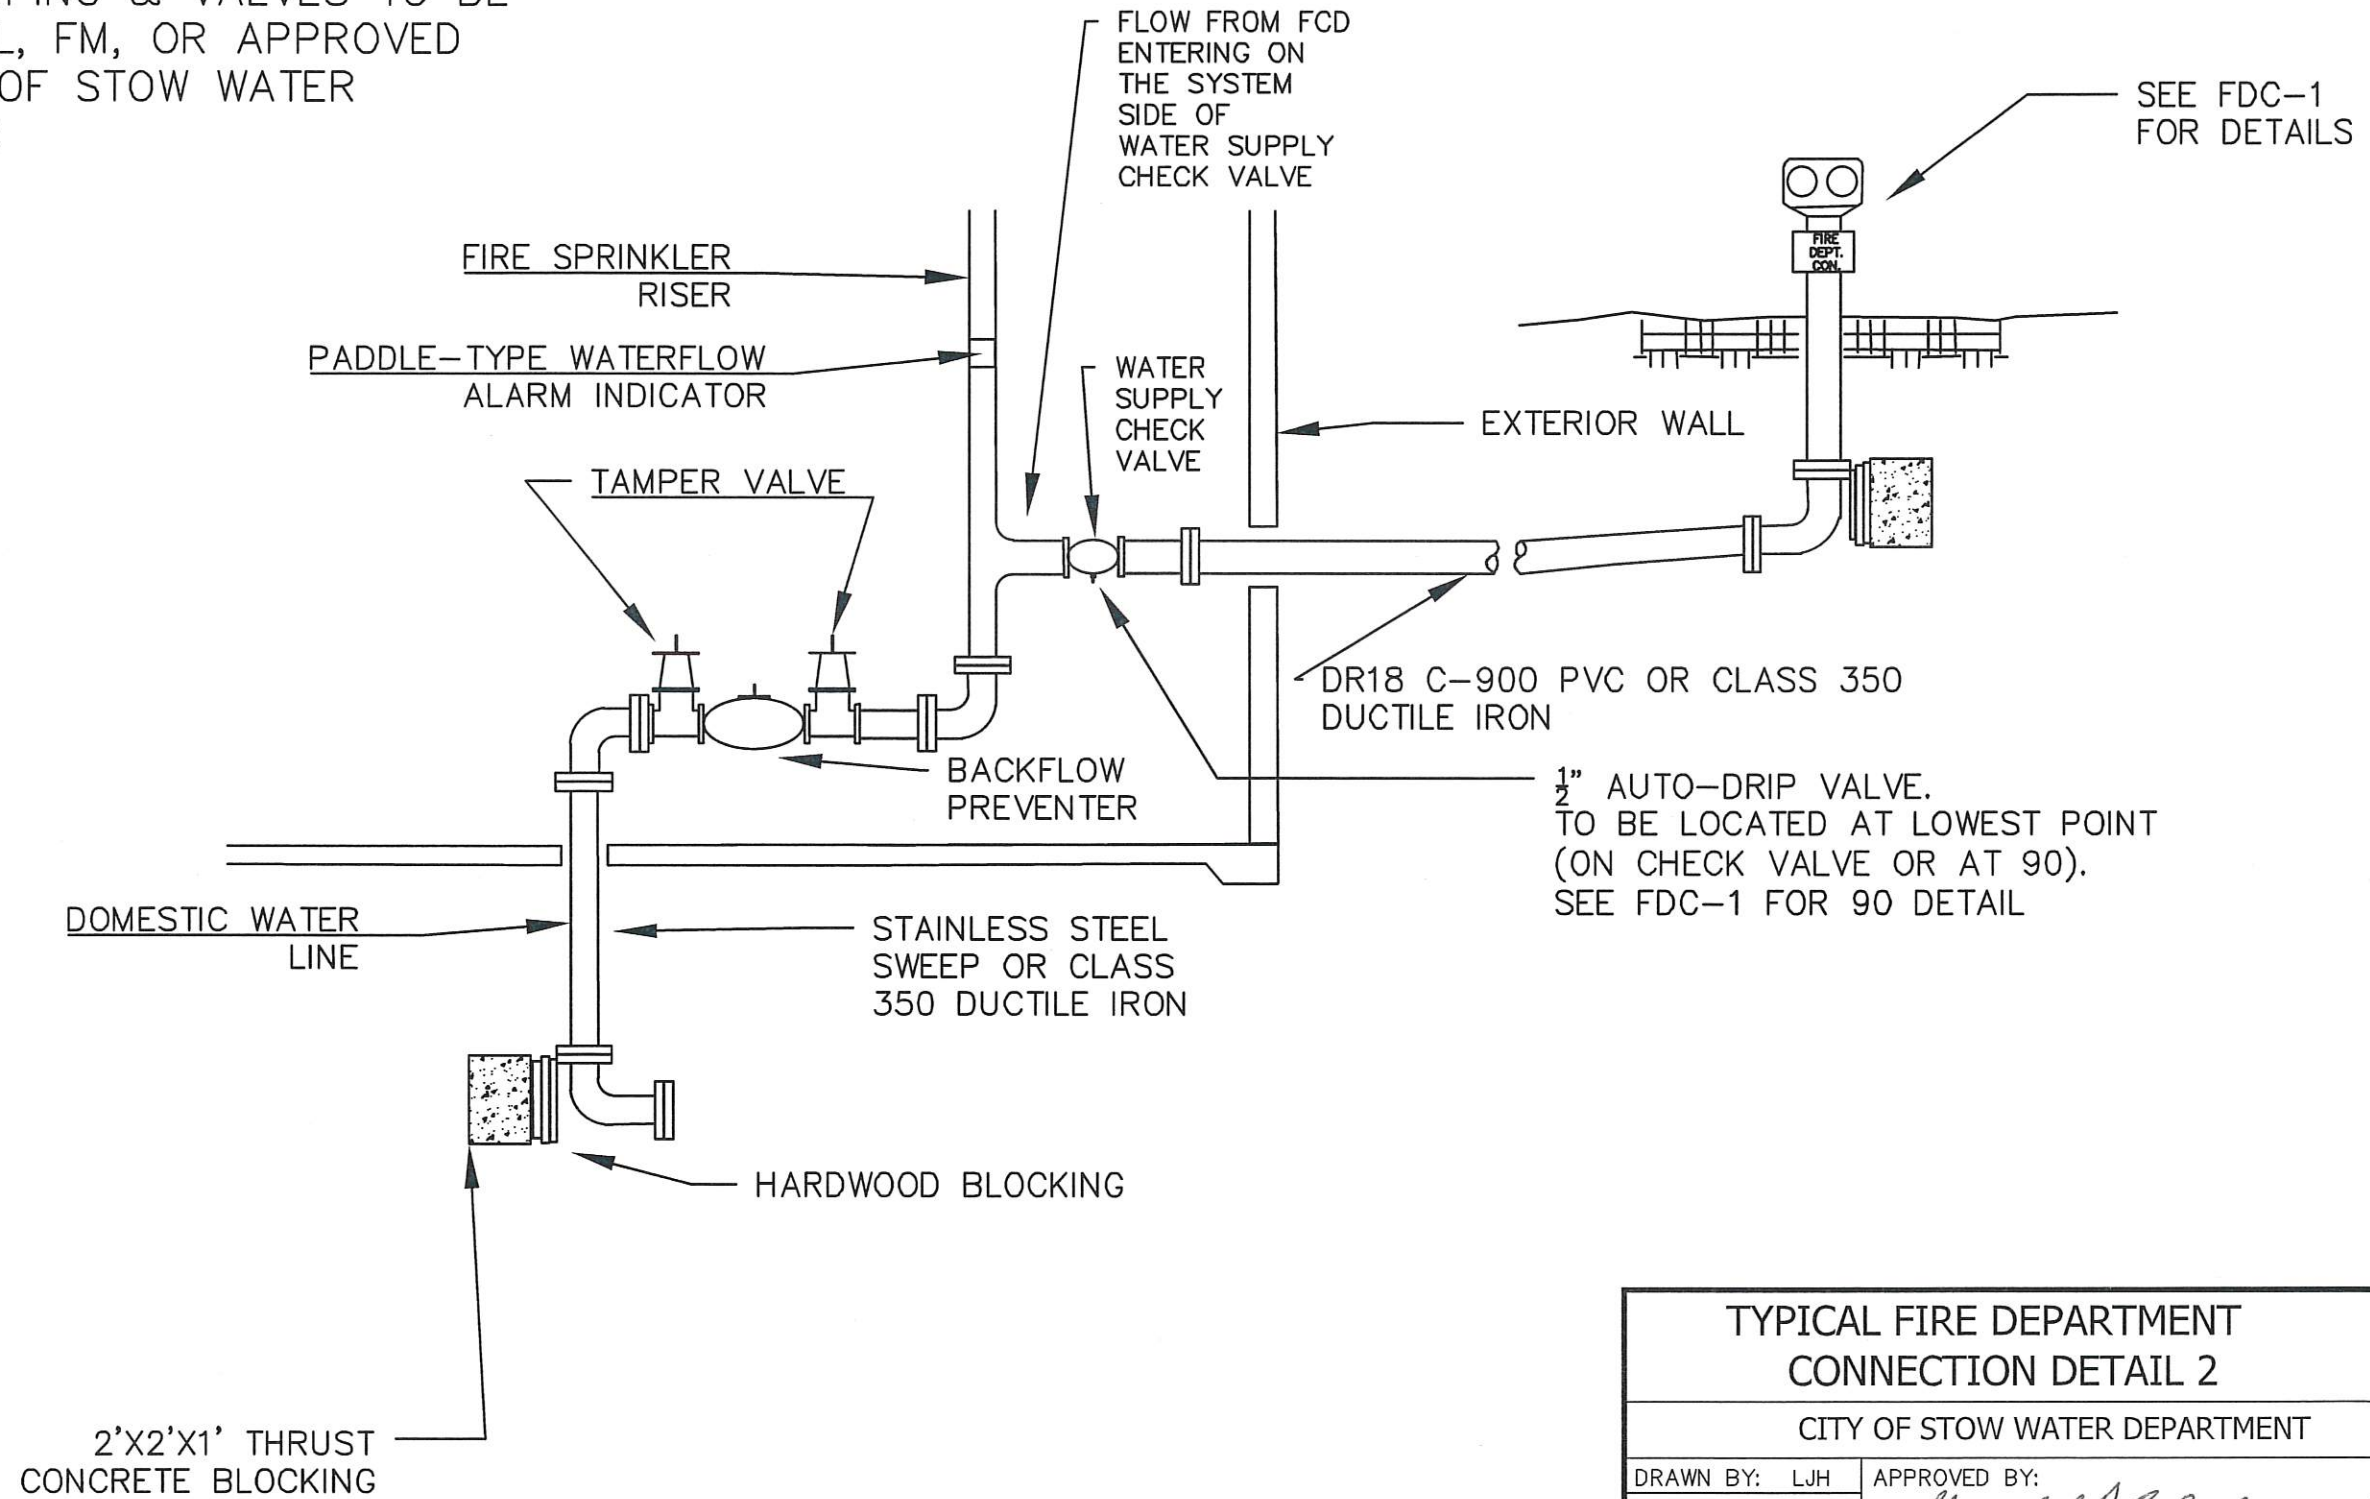

*NOT TO SCALE

TYPICAL FIRE DEPARTMENT CONNECTION DETAIL 2	
CITY OF STOW WATER DEPARTMENT	
DRAWN BY: L J H	APPROVED BY: <i>[Signature]</i>
DATE: SEP. 2023	SEPTEMBER 2023
REVISED:	
DRAWING NAME: FDC-2	